



Politische Gemeinde Degersheim

Kanton St. Gallen

# Strassensanierung Matt - Berg Degersheim


Abschnitt Berg bis Staatsstrasse Matt  
Nr. 67

Bauprojekt  
Belagssanierung

Querprofile 1 : 100


Abschnitt Weiler Matt Stat. 956.21 - 1237.14

Profil M1  
Stat. 984.472

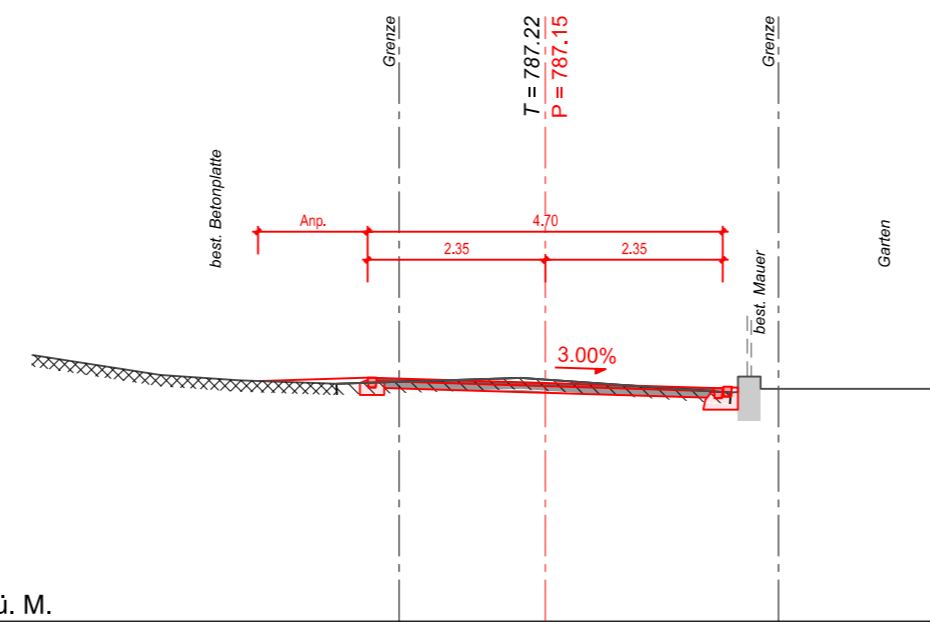


H = 784.00 m ü. M.

Profil M2  
Stat. 1052.351

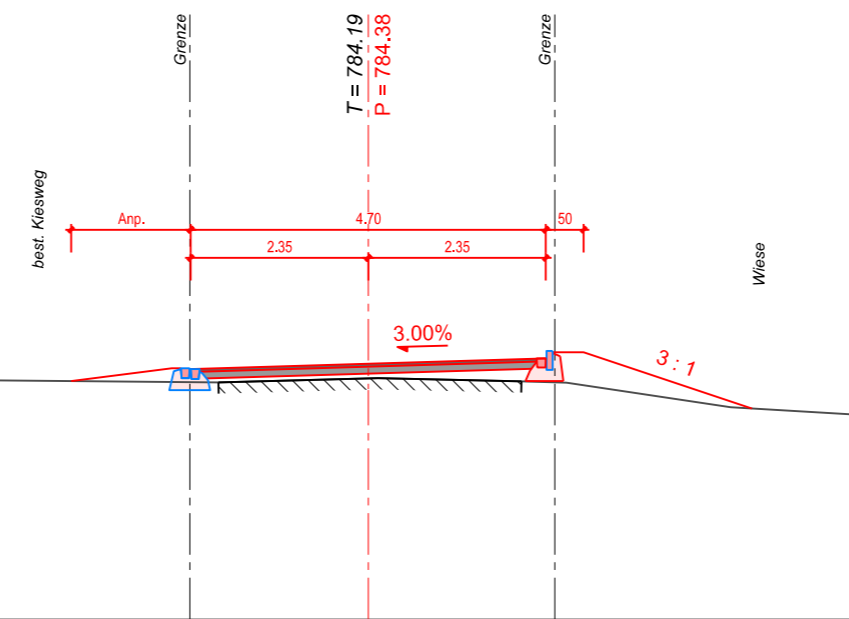


H = 781.00 m ü. M.

Profil M3  
Stat. 1098.202

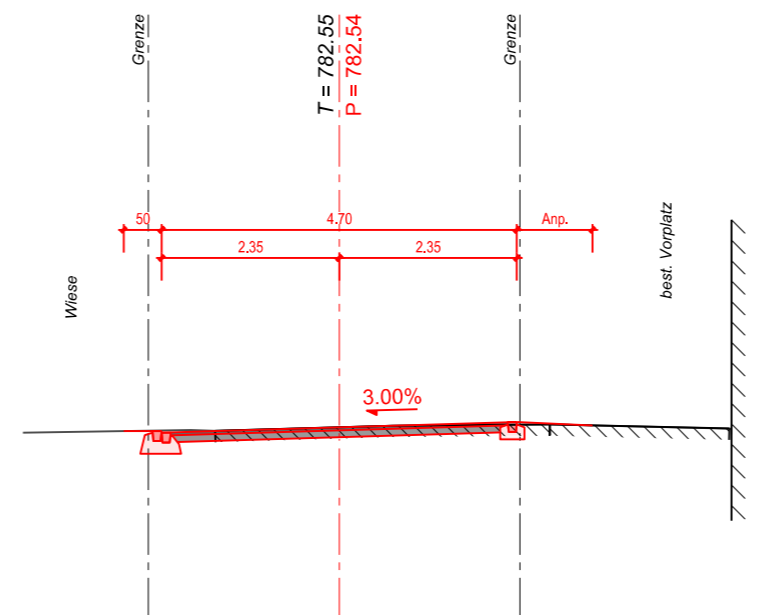


H = 780.00 m ü. M.

Profil M4  
Stat. 1141.486

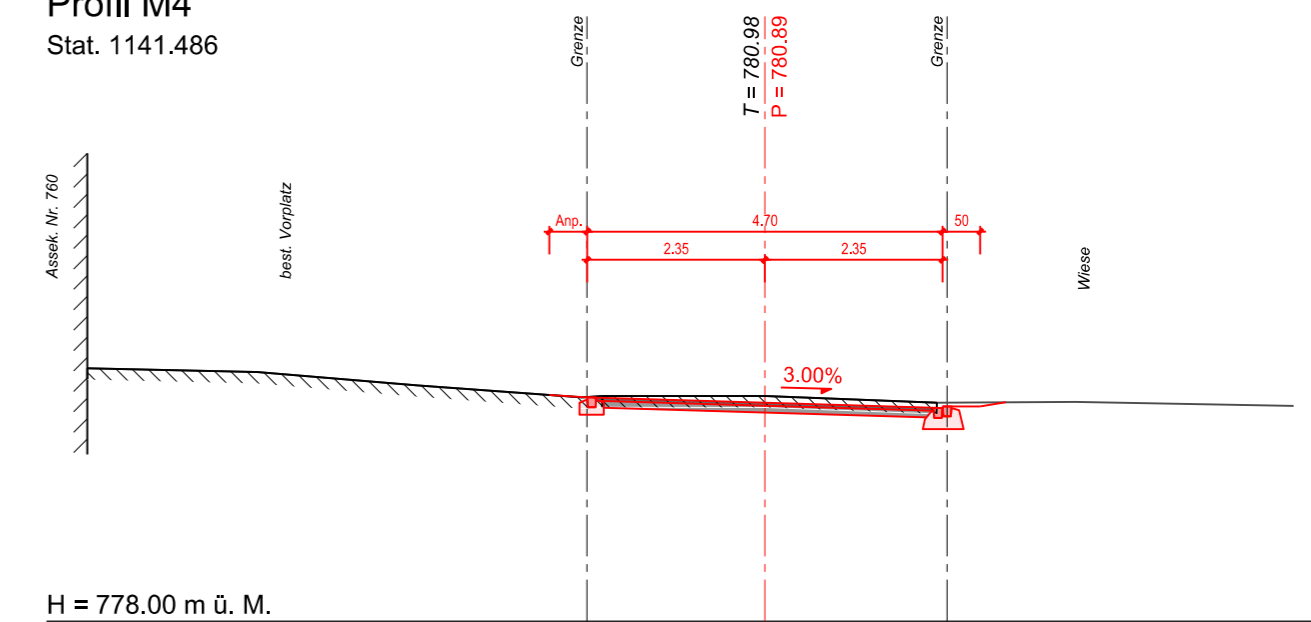


H = 778.00 m ü. M.

Profil M5  
Stat. 1179.606

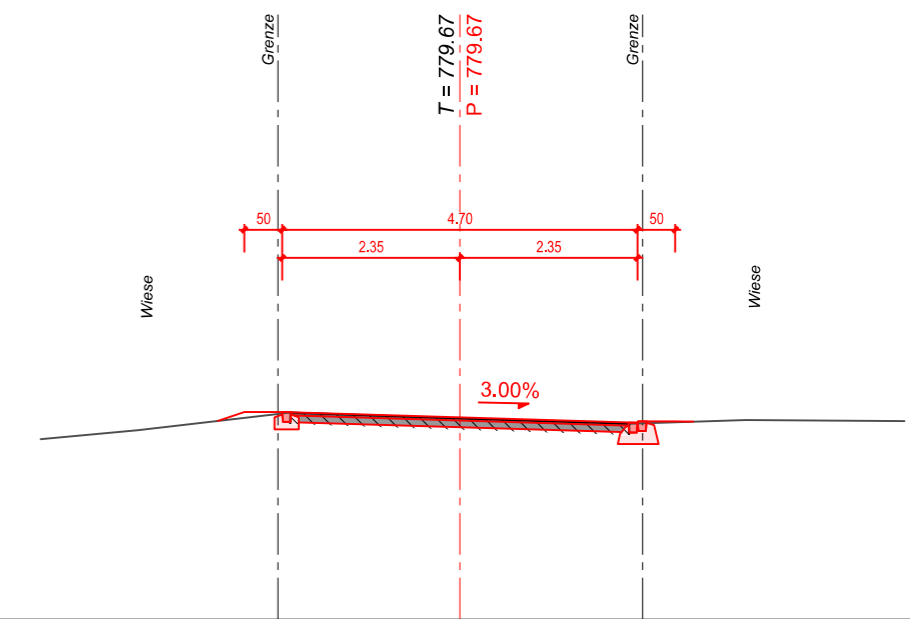

H = 777.00 m ü. M.

Profil M6  
Stat. 1214.298

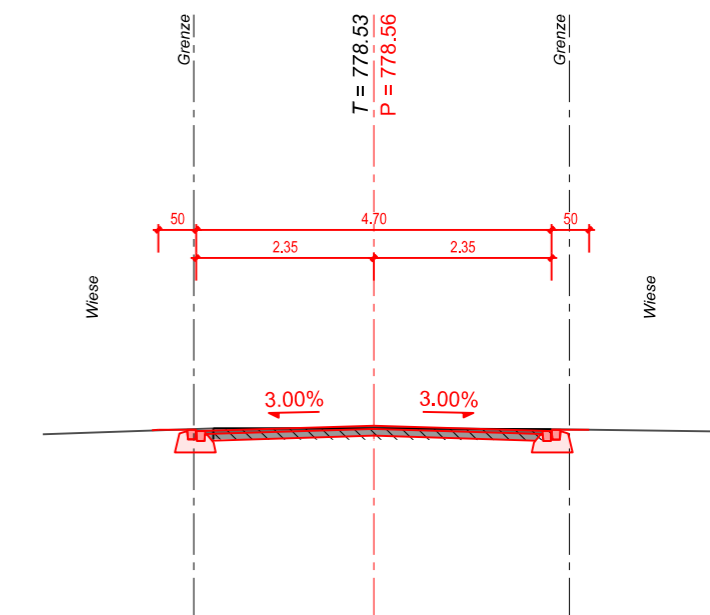

H = 776.00 m ü. M.

PLAN NR. D 1599.200 - 3.203a		Version		a	b	c
CAD-Pfad J:\CAD\1599\32_Bauprojekt_2022\plaene\3_203a_QP_Matt.dgn		Datum	30.11.2018	09.12.2022		
Format: 30 / 63		Gezeichnet	sta	ecma		
Massstab: 1 : 100		Gepüft	sta	belu		
		Freigabe	Bg	Bg		



**Gruner Schweiz AG**  
Taastrasse 1, CH-9113 Degersheim  
T: +41 71 372 50 10, F: +41 71 372 50 19  
Web: www.gruner.ch